


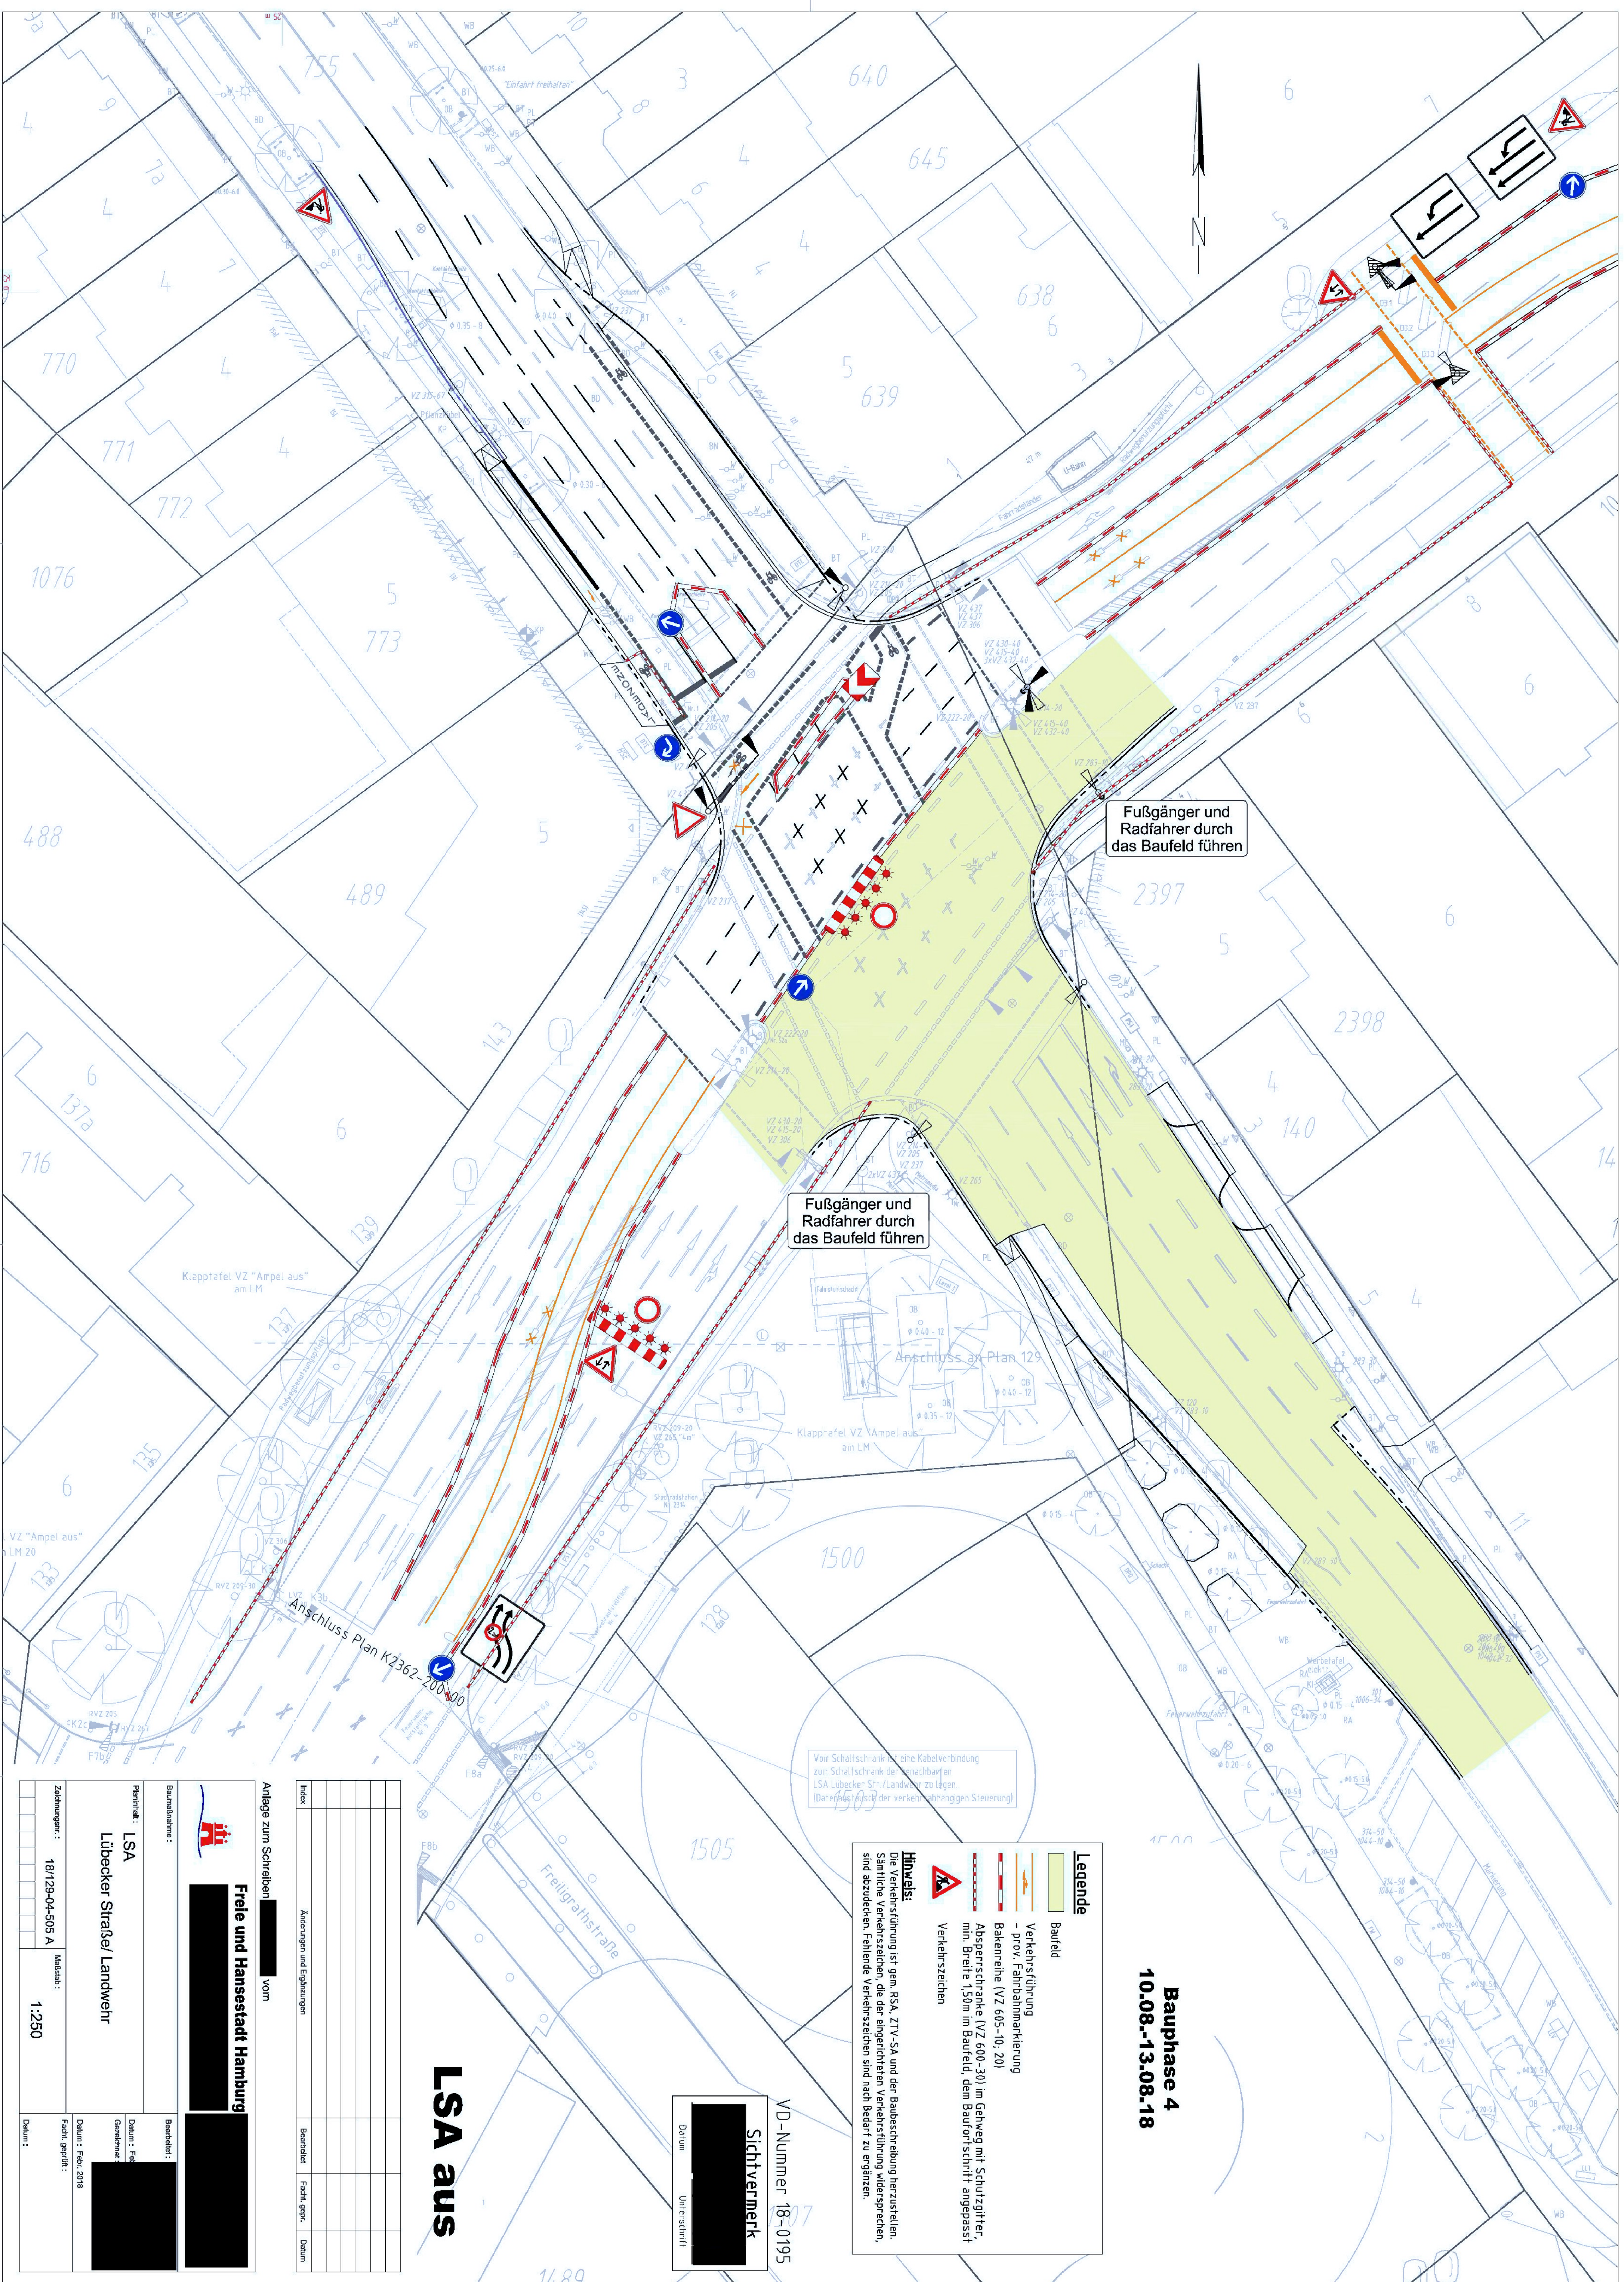

Bauphase 4
10.08.-13.08.18