


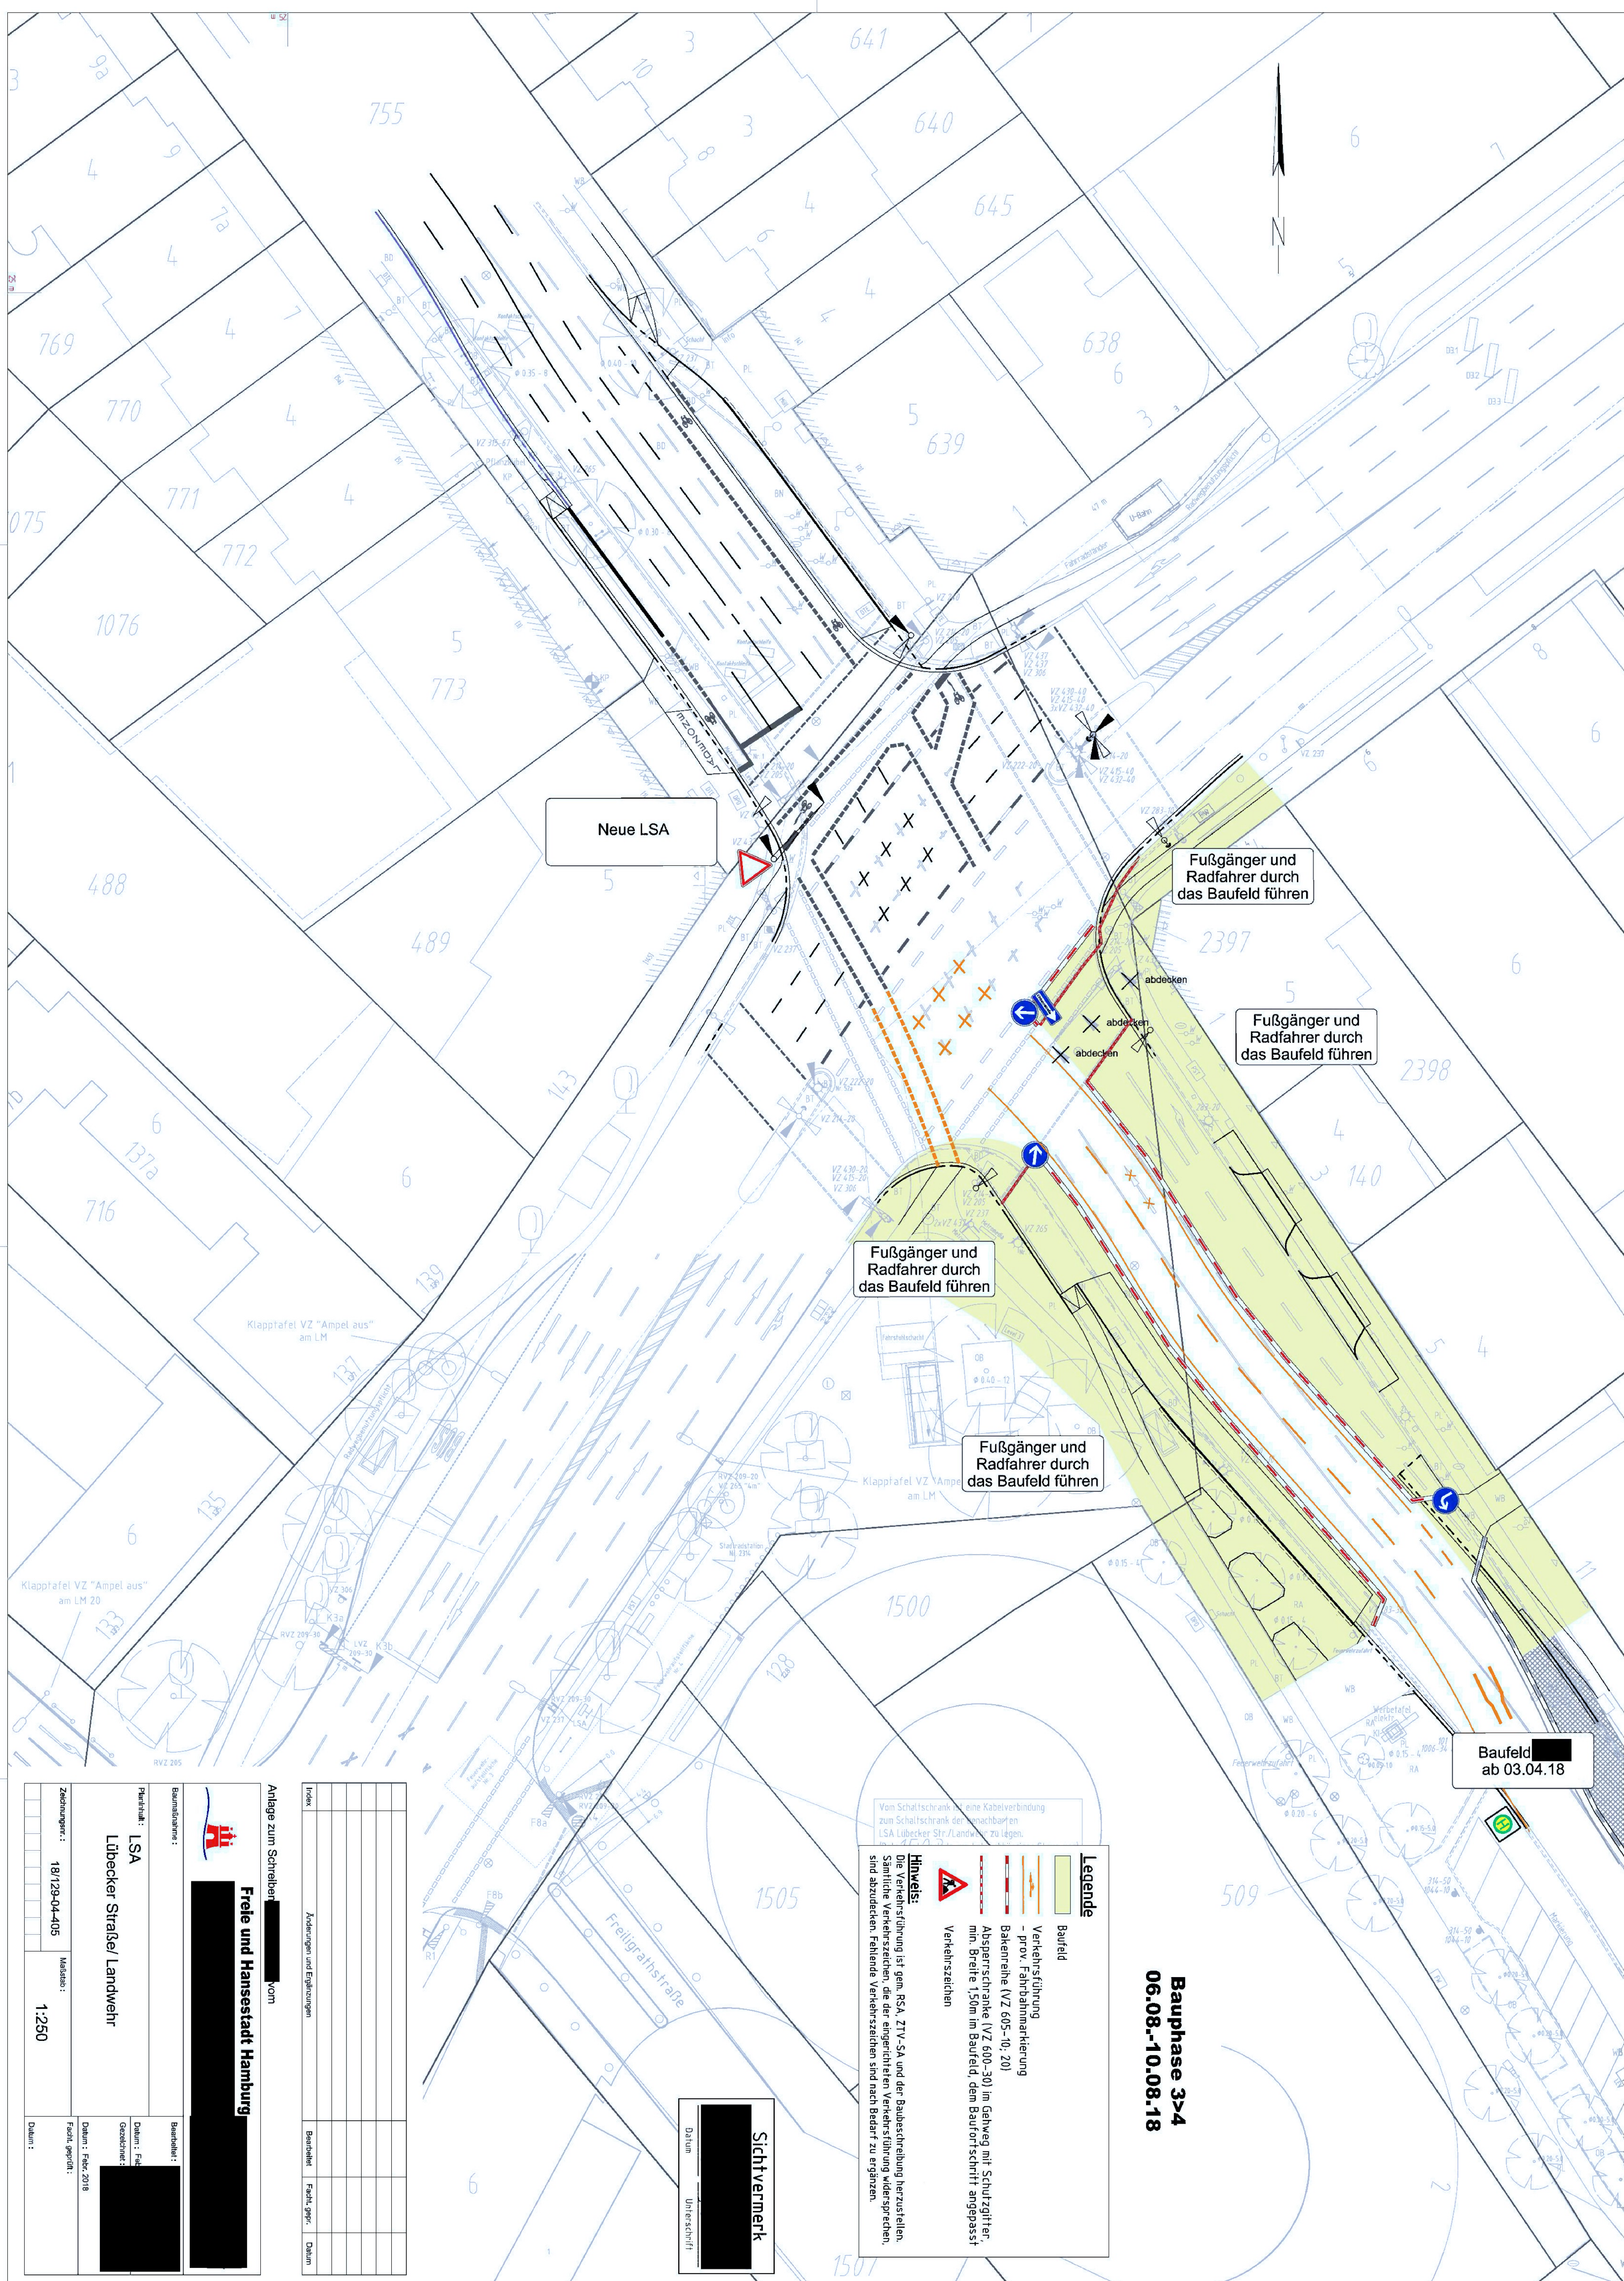

**Bauphase 3>4**  
**06.08.-10.08.18**